

PLOT NAME: Conceptual Layout3 Exhibit
PATH & FILENAME: MN\Steele County\10073 Havana\Drawings\CADD\10.12 [Design] Conceptual Layout3 Exhibit.dgn
27-SEP-2024
PLOTTED/REVISED:

LEGEND

ROADWAYS (INCLUDING TURN LANES)

RAISED MEDIAN & CURBS

EXISTING PROPERTY LINE

SHOULDERS

CONSTRUCTION LIMITS



EXISTING ROW

PROPOSED ROW

XXXXX

ACCESS CLOSURE

PROPERTY ACQUISITION

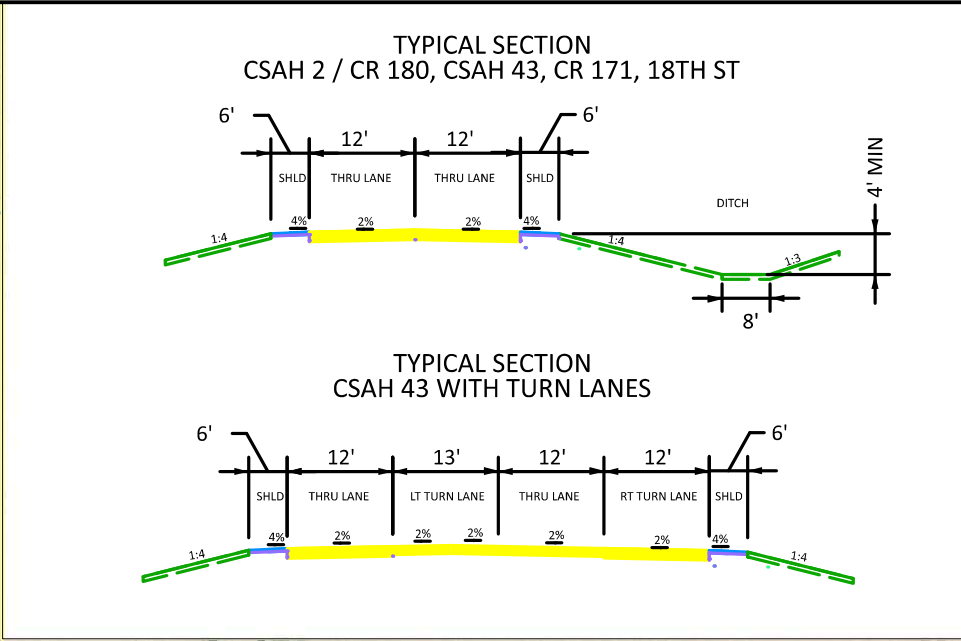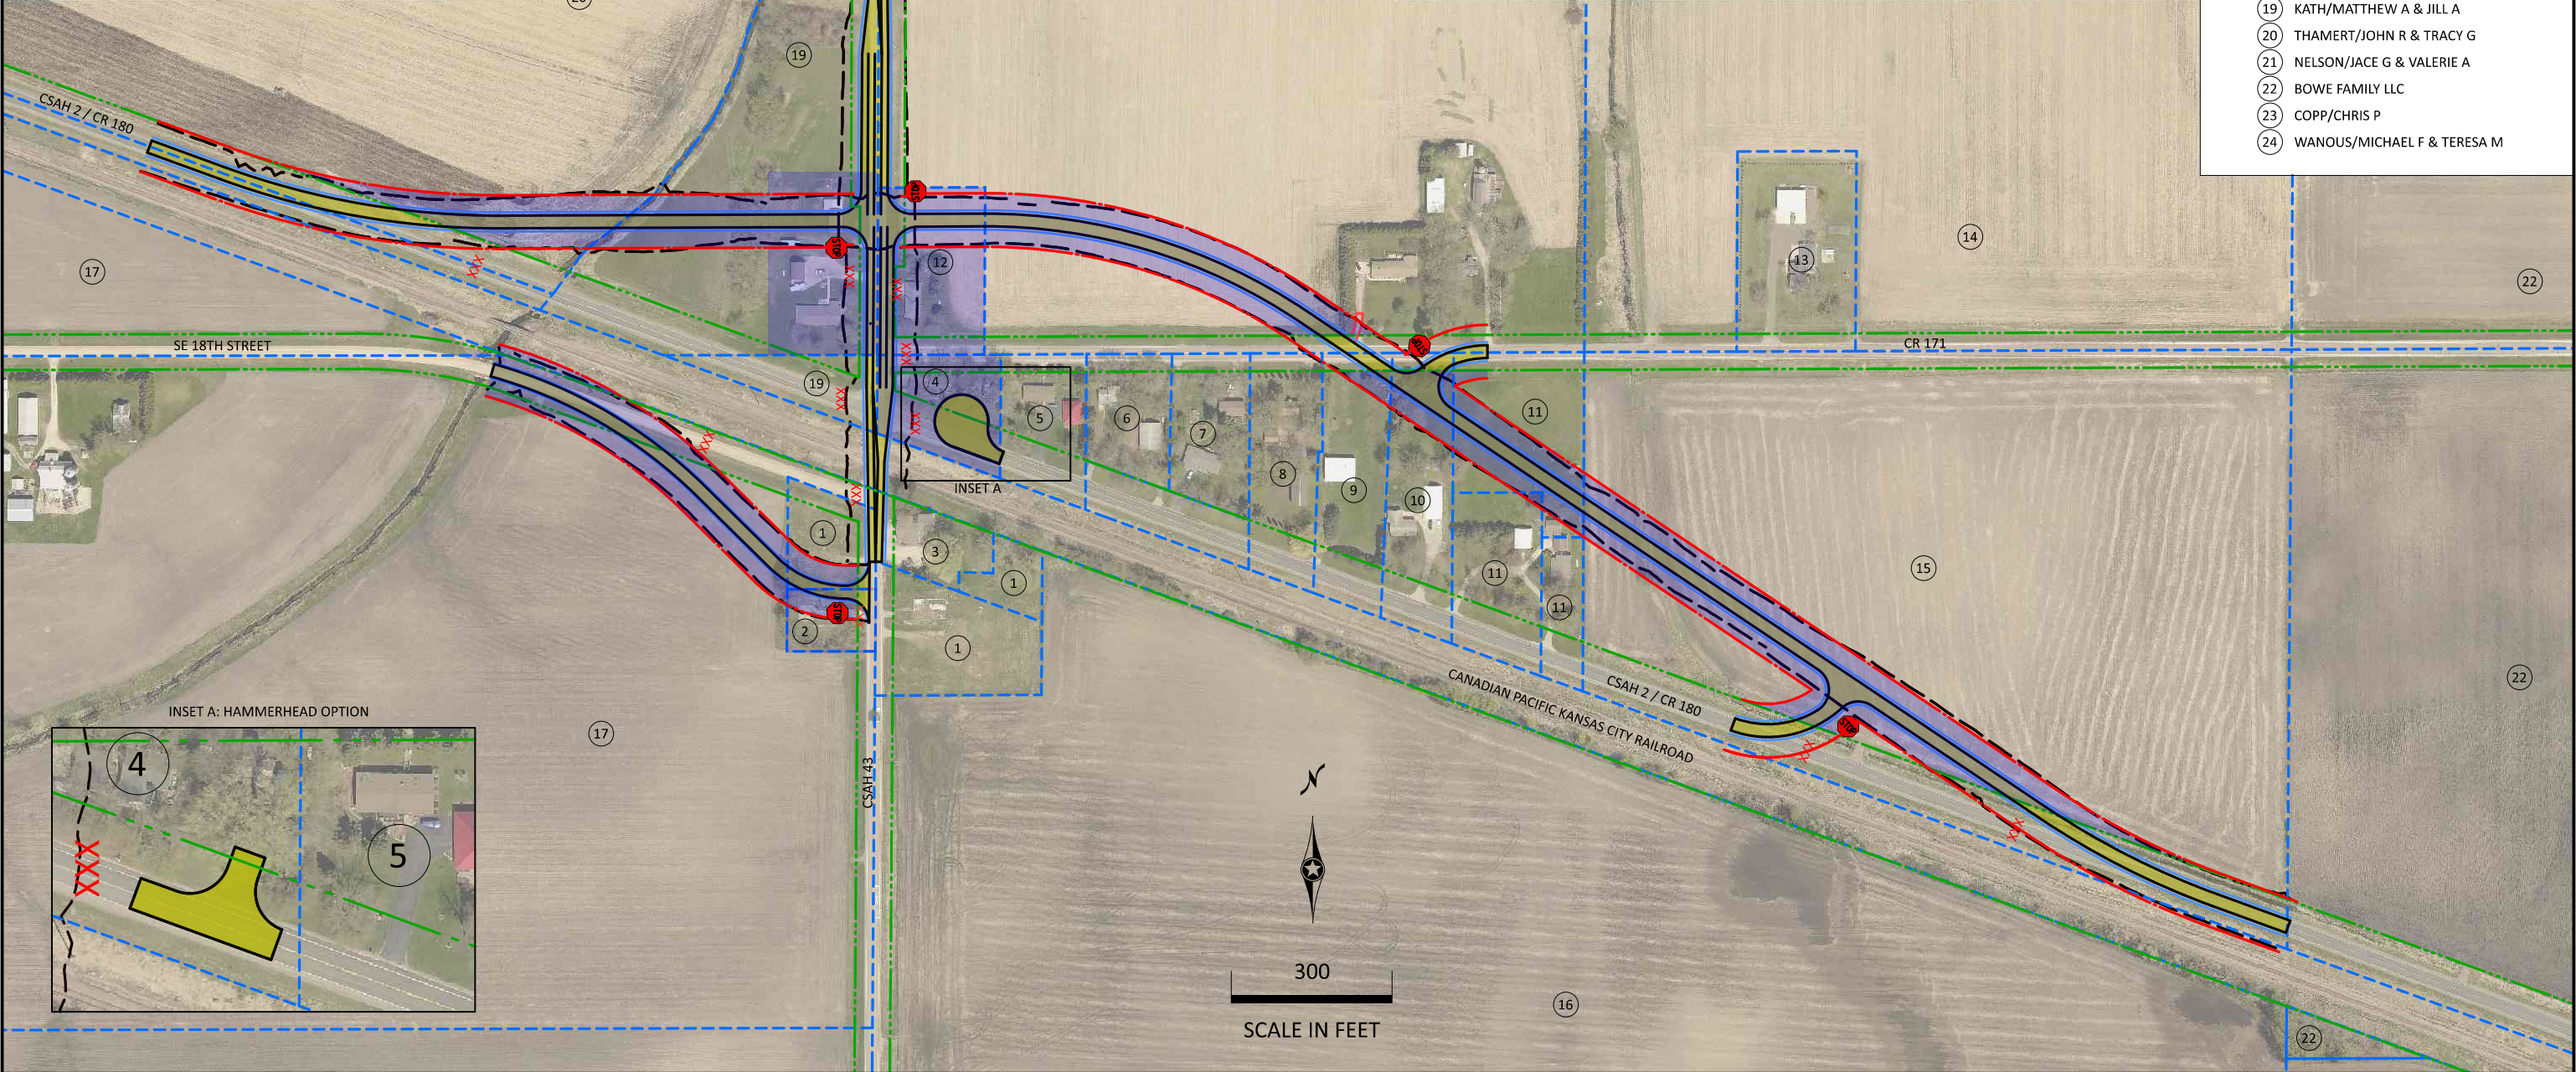

PROPERTY OWNERS

1	STEELE COUNTY
2	EATON/JOEL M
3	JOHNSON/DENNIS W
4	IVERSON/DENNIS & PATRICIA
5	MILLER/NICHOLAS J & GAYLE ANN MILLER
6	PIEPHO/RICHARD R & DEBRA J
7	SCHAEFER/RICHARD C & LOLETA ALICE
8	BROWN/ROGER D
9	SPATENKA/MARK
10	GATHJE/DARIN R & MICHELLE K
11	JACOBSON/JUDD P & SUSAN L
12	SORENSEN/SCOTT G
13	JENSEN-GALLAHER/KELSEY J
14	PICHNER FAMILY FARMS LLC
15	CHRISTEY/KATHLEEN M
16	SORENSEN/KENNETH E
17	RENCHIN/DENNIS L
18	BELLOWS/PATRICIA L
19	KATH/MATTHEW A & JILL A
20	THAMERT/JOHN R & TRACY G
21	NELSON/JACE G & VALERIE A
22	BOWE FAMILY LLC
23	COPP/CHRIS P
24	WANOUS/MICHAEL F & TERESA M