

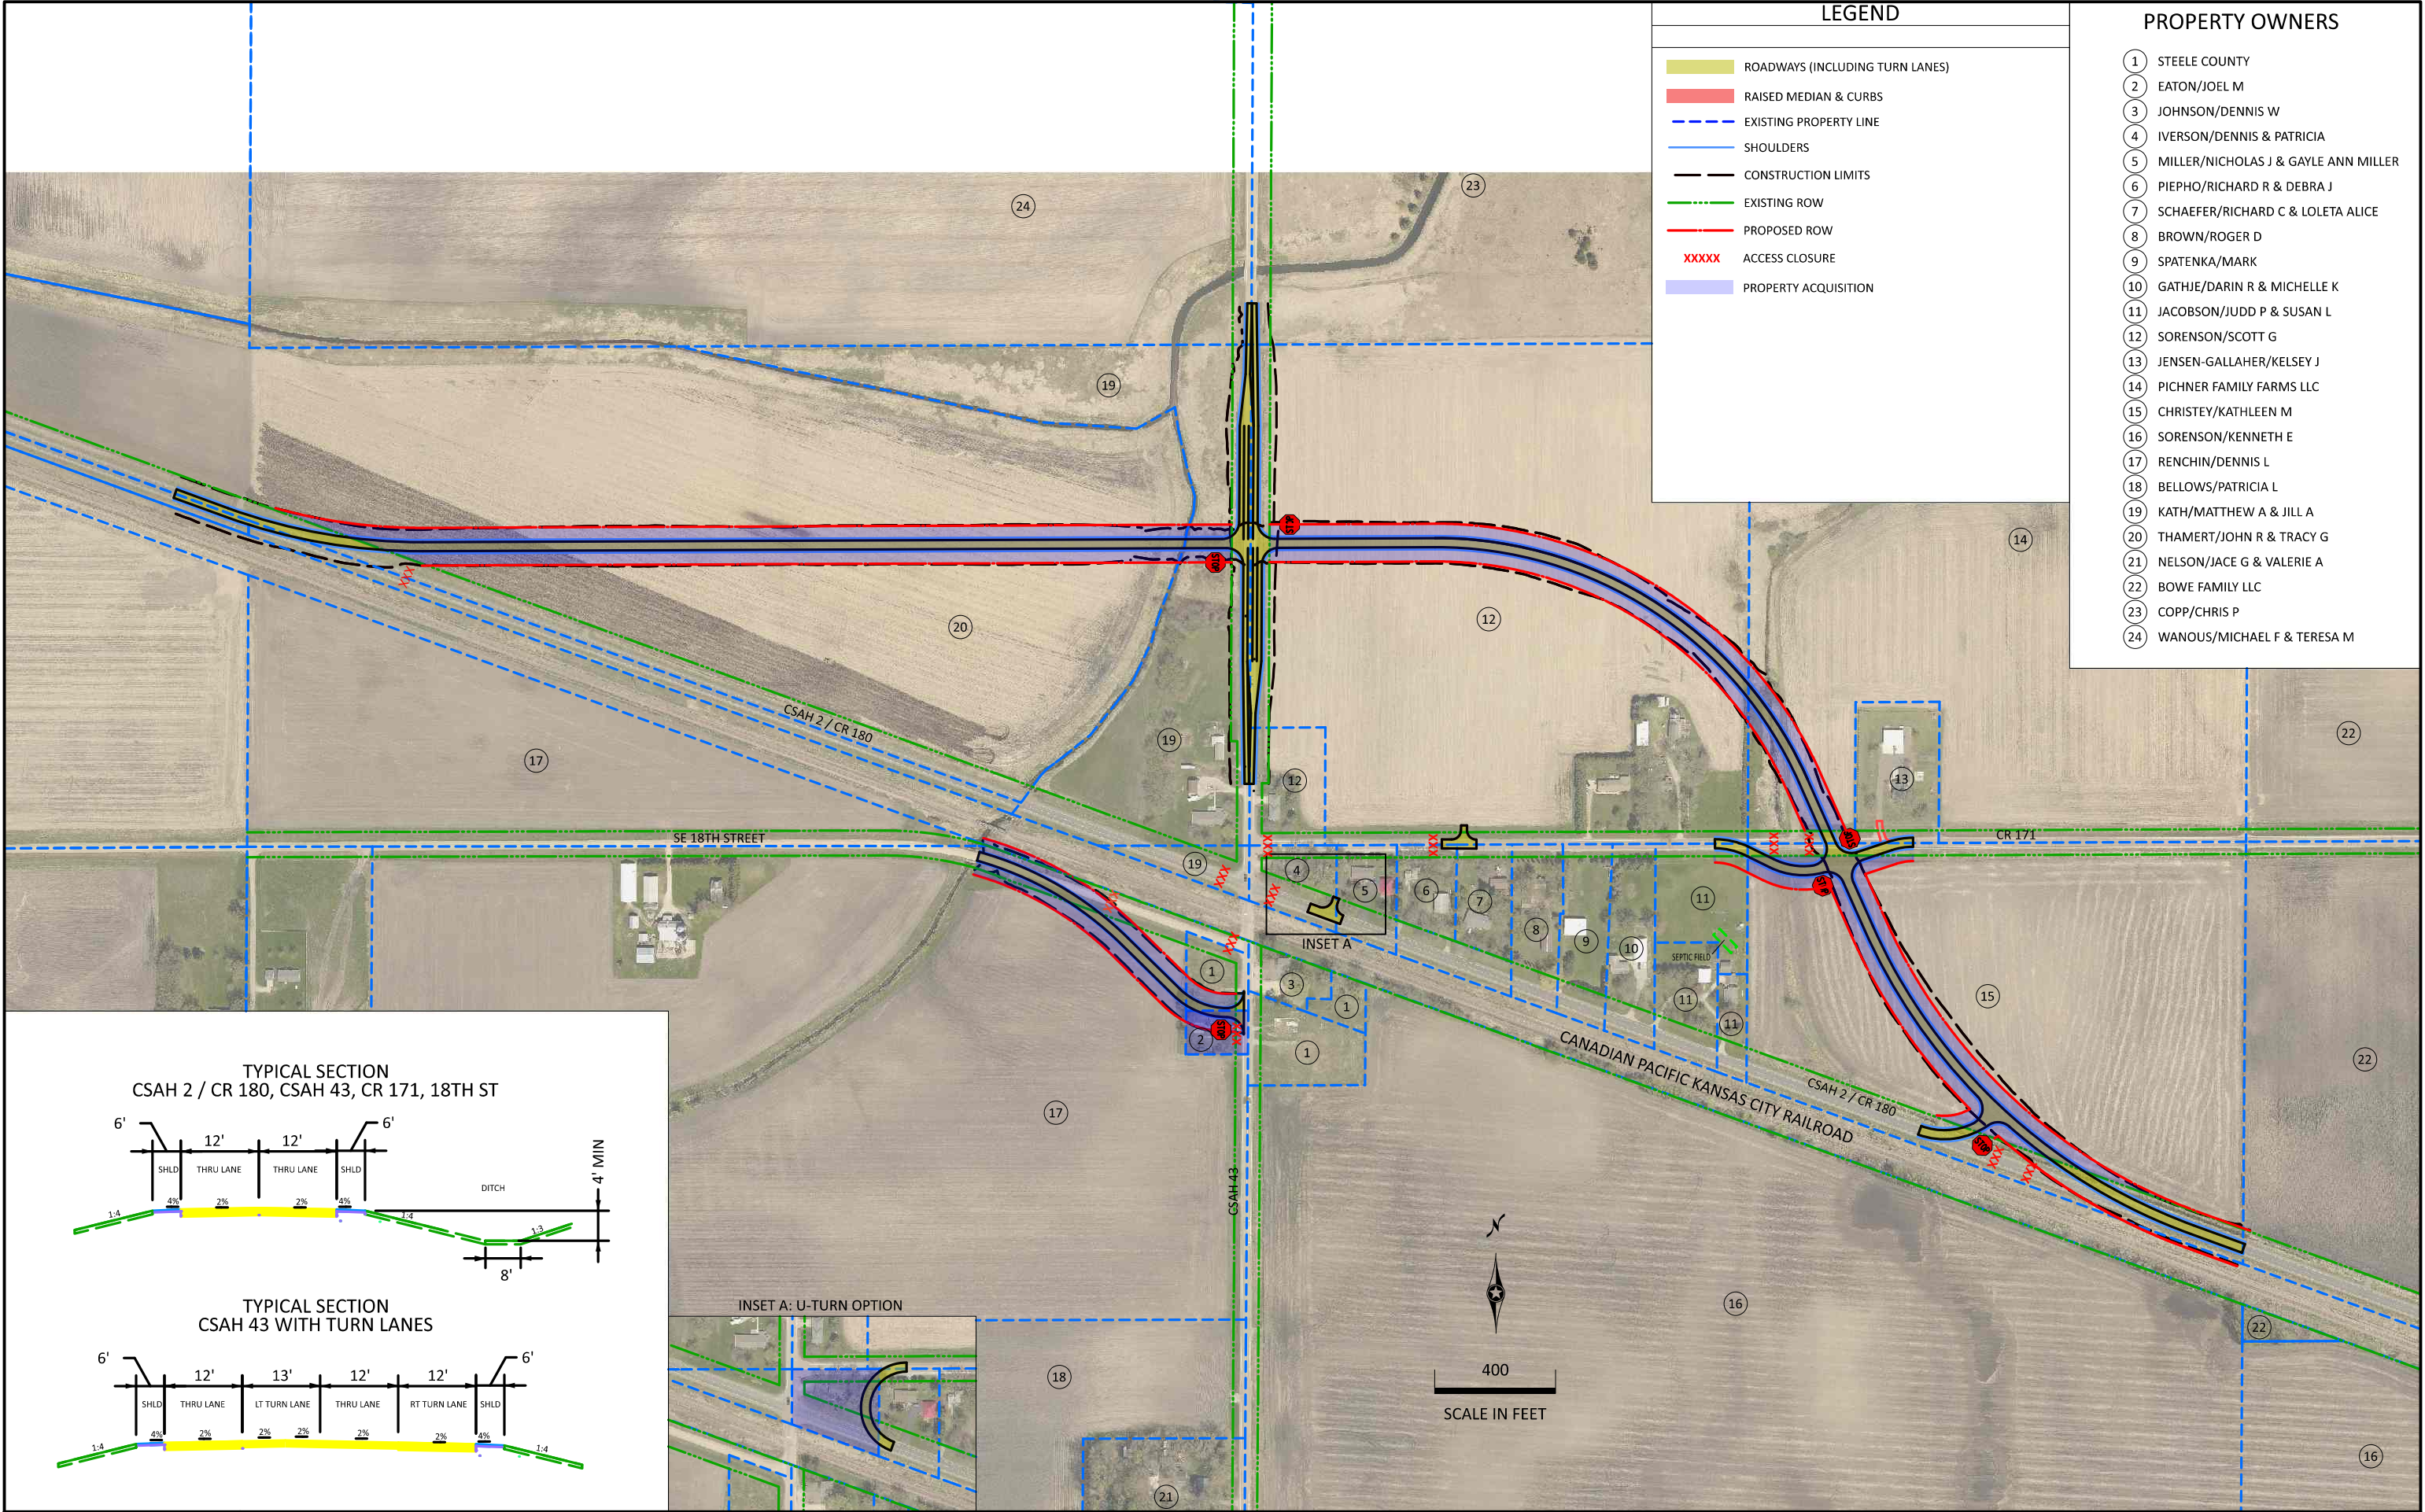


DISTRICT #: 6
PLOT NAME: Conceptual Layout4 Exhibit.dgn
PATH & FILENAME: MN\Steele County\10073 Havana\Drawings\CADD\10.12 [Design] Conceptual Layout4 Exhibit.dgn
PLOTTED/REVISED: 16-JAN-2025

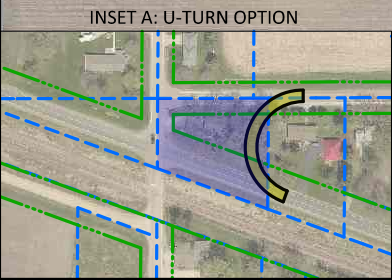

LEGEND	
	ROADWAYS (INCLUDING TURN LANES)
	RAISED MEDIAN & CURBS
	EXISTING PROPERTY LINE
	SHOULDERS
	CONSTRUCTION LIMITS
	EXISTING ROW
	PROPOSED ROW
	ACCESS CLOSURE
	PROPERTY ACQUISITION

PROPERTY OWNERS	
1	STEELE COUNTY
2	EATON/JOEL M
3	JOHNSON/DENNIS W
4	IVERSON/DENNIS & PATRICIA
5	MILLER/NICHOLAS J & GAYLE ANN MILLER
6	PIEPHO/RICHARD R & DEBRA J
7	SCHAEFER/RICHARD C & LOLETA ALICE
8	BROWN/ROGER D
9	SPATENKA/MARK
10	GATHJE/DARIN R & MICHELLE K
11	JACOBSON/JUDD P & SUSAN L
12	SOERENSON/SCOTT G
13	JENSEN-GALLAHER/KELSEY J
14	PICHNER FAMILY FARMS LLC
15	CHRISTEY/KATHLEEN M
16	SOERENSON/KENNETH E
17	RENCHIN/DENNIS L
18	BELLOWS/PATRICIA L
19	KATH/MATTHEW A & JILL A
20	THAMERT/JOHN R & TRACY G
21	NELSON/JACE G & VALERIE A
22	BOWE FAMILY LLC
23	COPP/CHRIS P
24	WANOUS/MICHAEL F & TERESA M

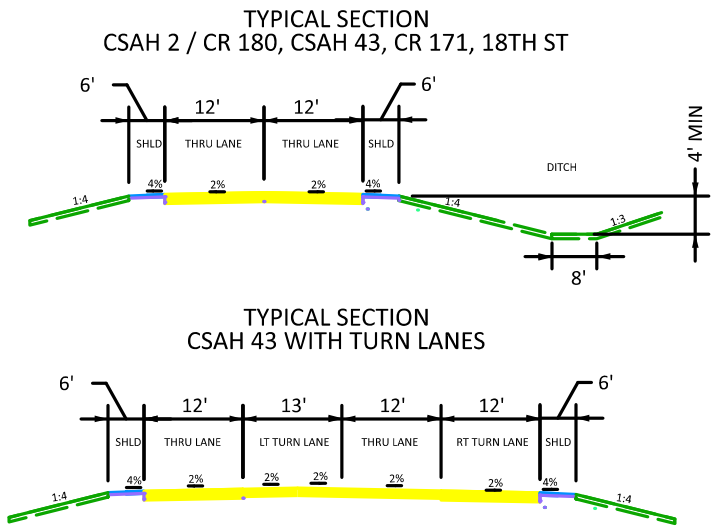

ALTERNATIVE 4 LAYOUT
CSAH 2/CR 180, CSAH 43 & CR 171 INTERSECTION IMPROVEMENTS
STEELE COUNTY, MN
2025
S.A.P. XXX-XXX-XXX

SCALE: AS SHOWN	DRAWN BY: BGC
WHKS PROJECT NO: 10073	CHECKED BY: BWI